


2D Plan - Ground Floor (Managers residence)



Lot 2, 23 Banjo Paterson Crescent
Jindabyne

Note: This plan is not to scale, it should be used as a guide only and not a detailed specification

2D Plan - Level 2

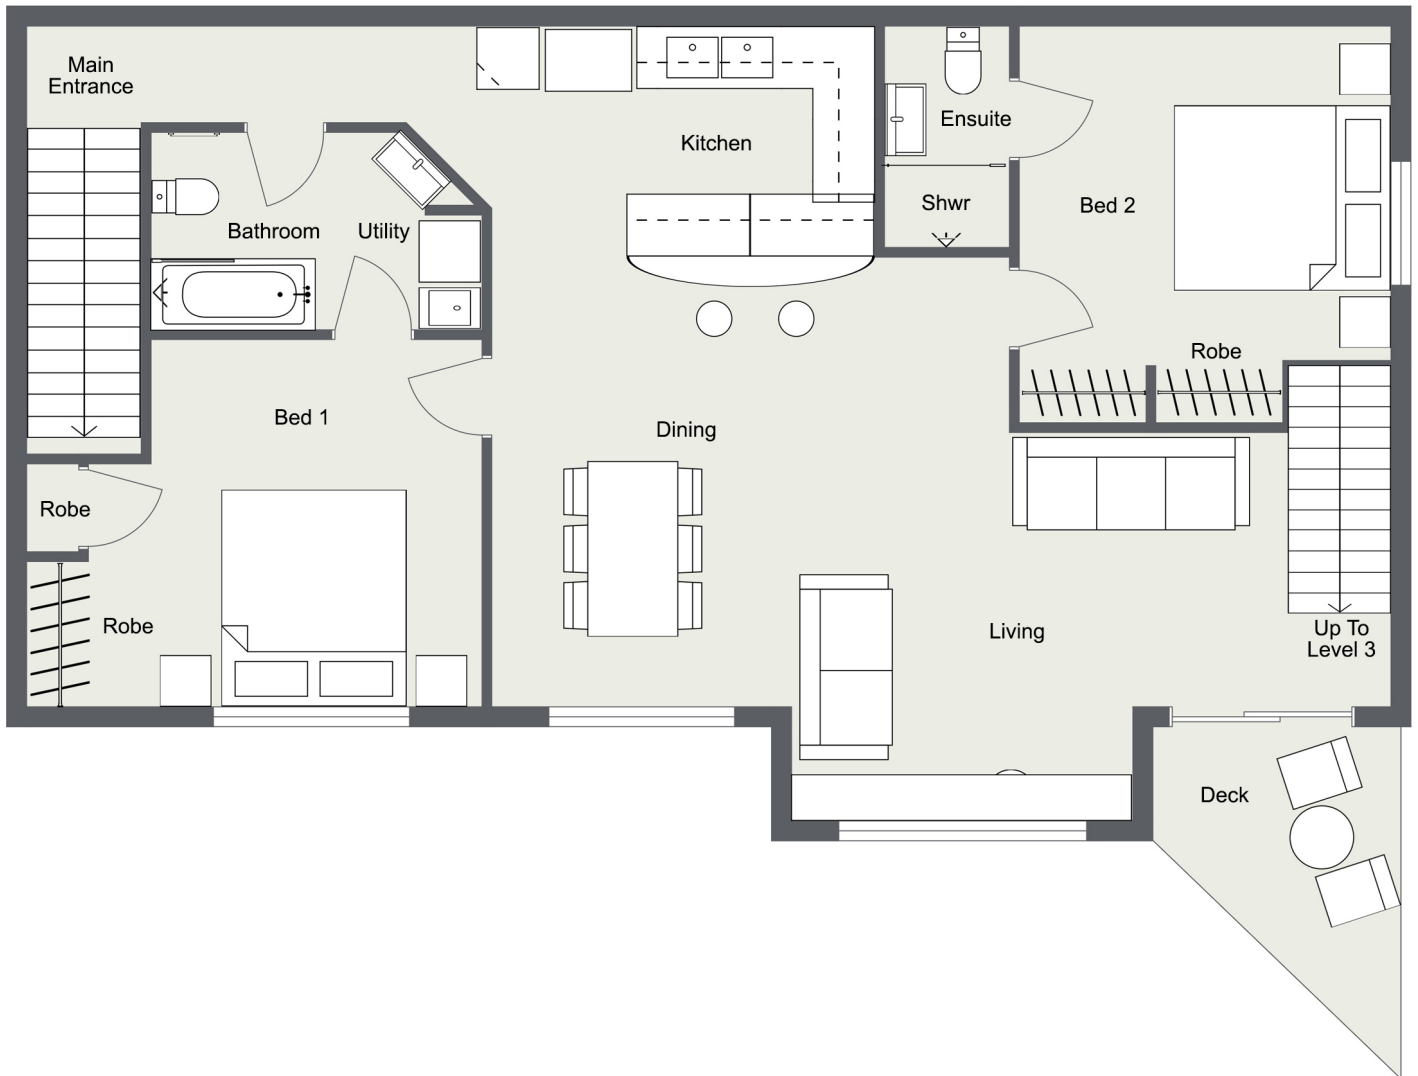

Lot 2, 23 Banjo Paterson Crescent Jindabyne

Note: This plan is not to scale, it should be used as a guide only and not a detailed specification

2D Plan - Level 3



Lot 2, 23 Banjo Paterson Crescent Jindabyne

Note: This plan is not to scale, it should be used as a guide only and not a detailed specification